


FLOOR PLAN
SCALE: 1/8"=1'-0"

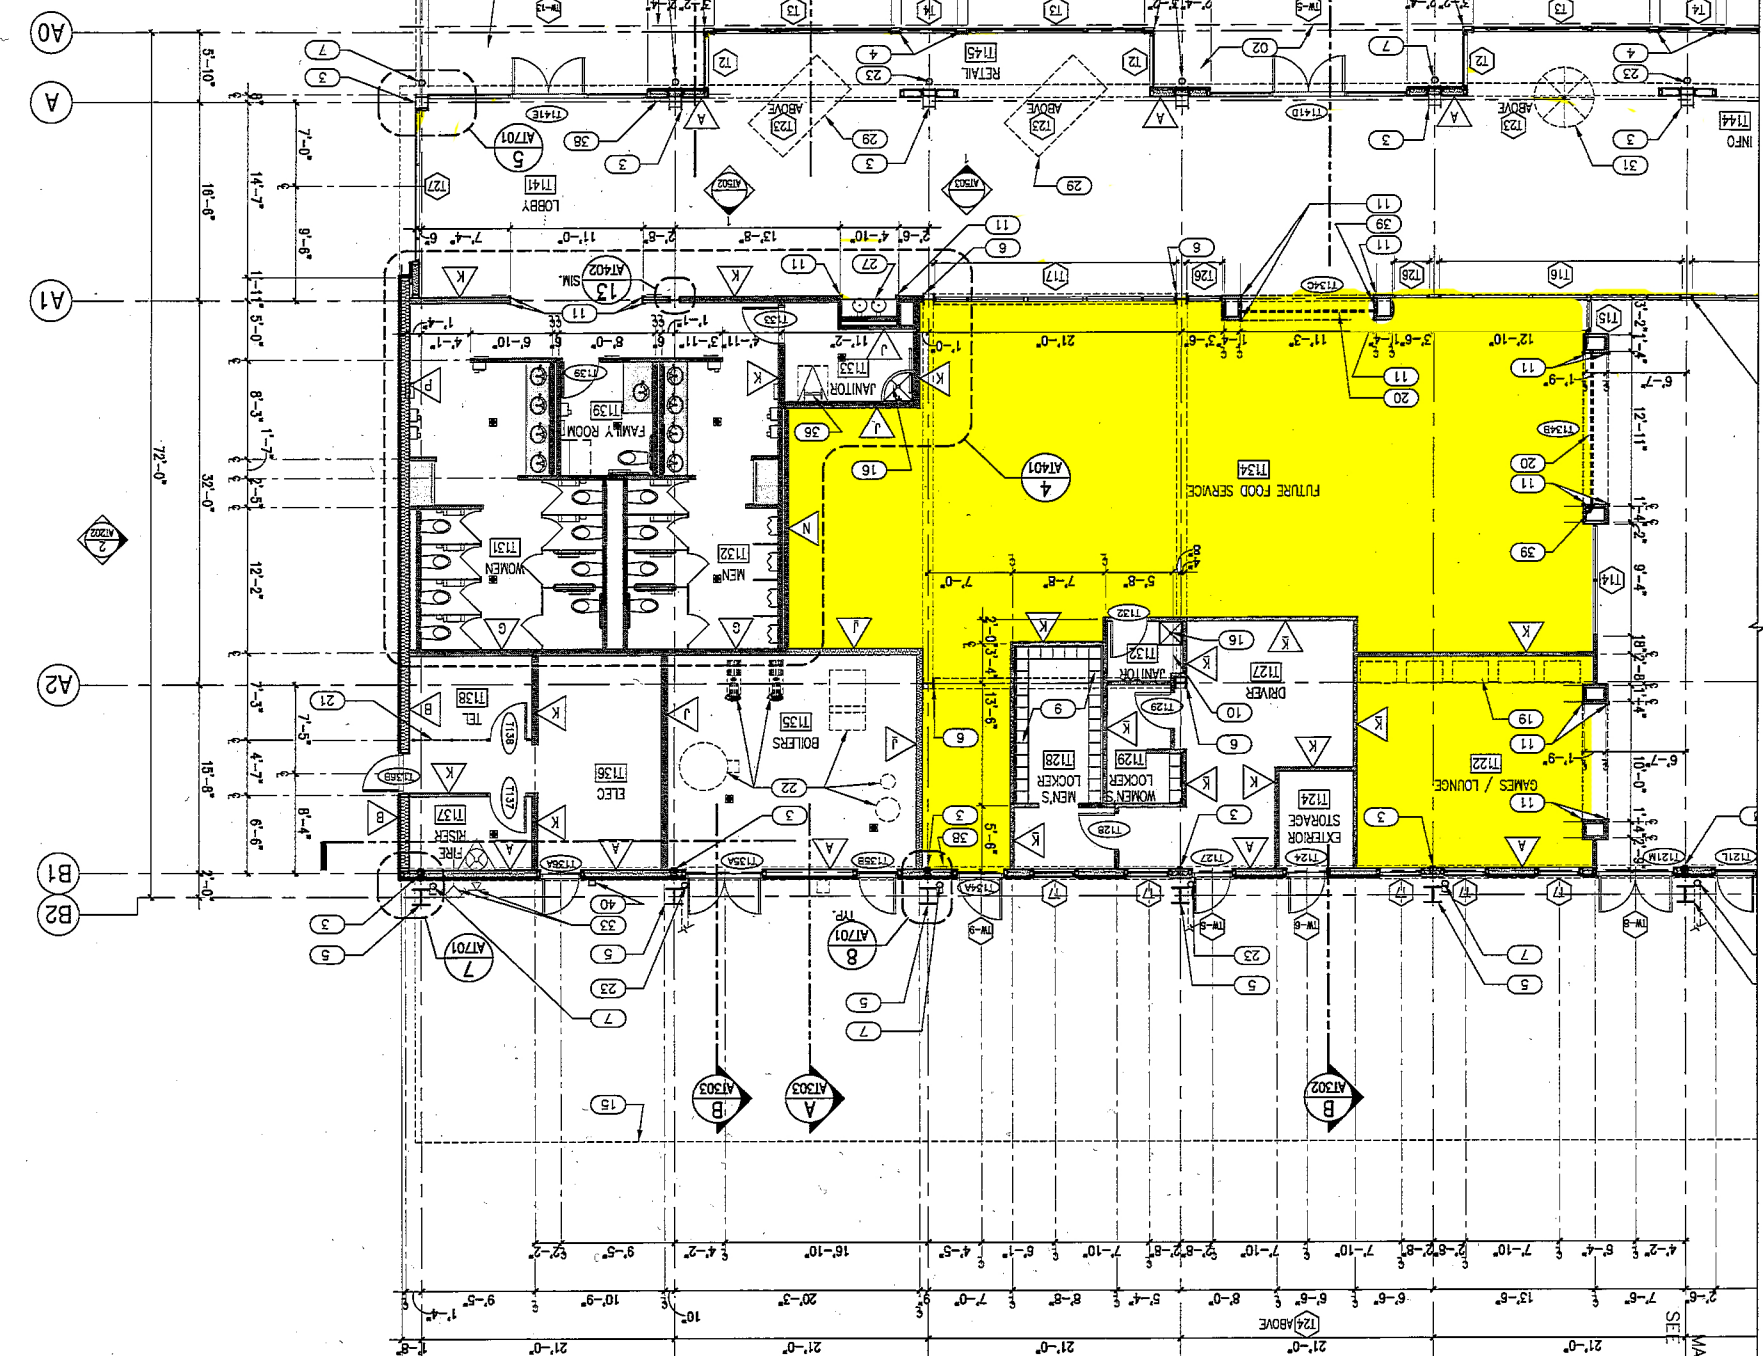

AT1303

AT1303

AT1302

SEE 1

MAT